



變更前都市計畫樁位圖

TWD97二度分帶坐標系統

樁號	原公告樁位成果		新建樁位成果		備註
	縱坐標	橫坐標	縱坐標	橫坐標	
R306-1			2690102.904	219010.213	新建樁位
R306-2			2690039.361	218932.894	新建樁位
R306-3			2689967.408	218919.987	新建樁位
R306-4			2689992.824	218948.778	新建樁位
R306-5			2689970.968	218970.097	新建樁位
R306-6			2689984.924	218984.082	新建樁位
C834-1			2690105.906	219007.571	新建樁位(虛樁)



TWD97二度分帶坐標系統

樁號	原公告樁位成果	
	縱坐標	橫坐標
C832	2690129.600	219156.349
C833	2690049.230	219052.125
C835	2690033.549	219033.778
C836	2690026.165	219025.407
C837	2690052.964	218947.598
C841	2689943.258	218942.331
C843	2689999.742	218890.070
C853	2689909.042	218908.046
M172-1	2690060.299	219066.480
M200-1	2690072.513	219082.319
M201	2690093.199	218993.176
R306	2690108.909	219004.928
R307	2690131.567	219028.916
C834	2690103.259	219004.572
C838	2690033.401	218964.539
C839	2690035.998	218967.570
C840	2690022.473	218979.342
C842	2689968.876	218918.628


農用地與公園用地、公園用地為醫療衛生機構用地
 (供衛生福利)





S=1/1000

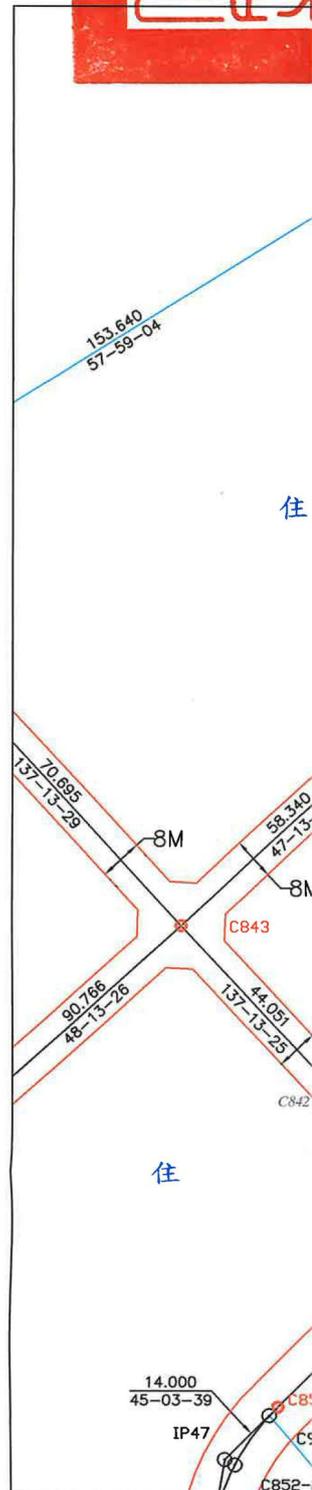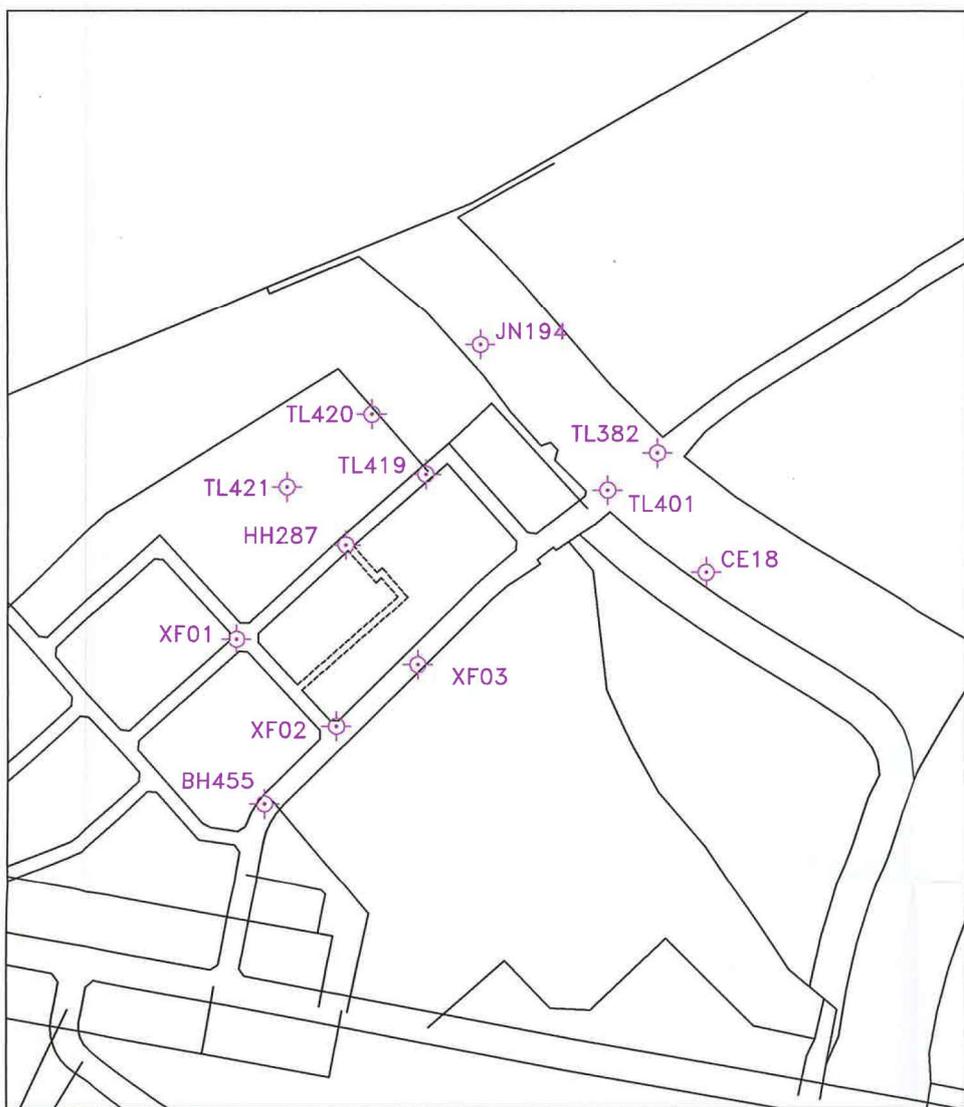


控制測量成果 SCALE=1/3000

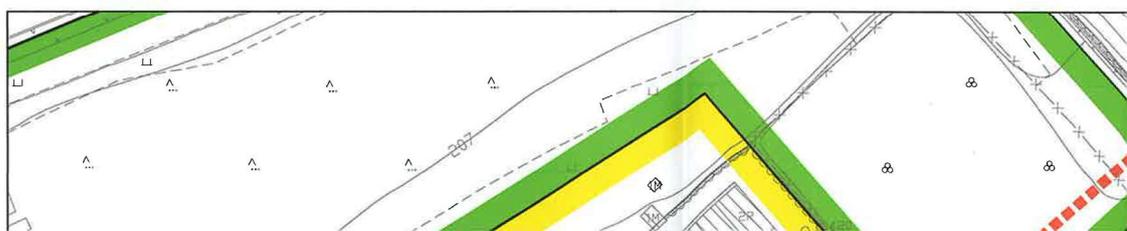

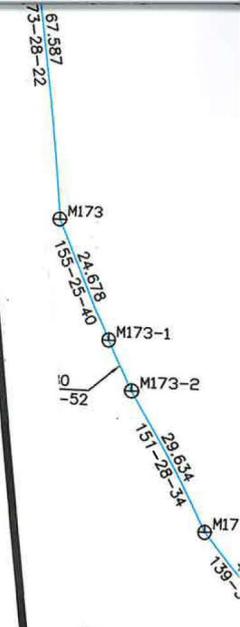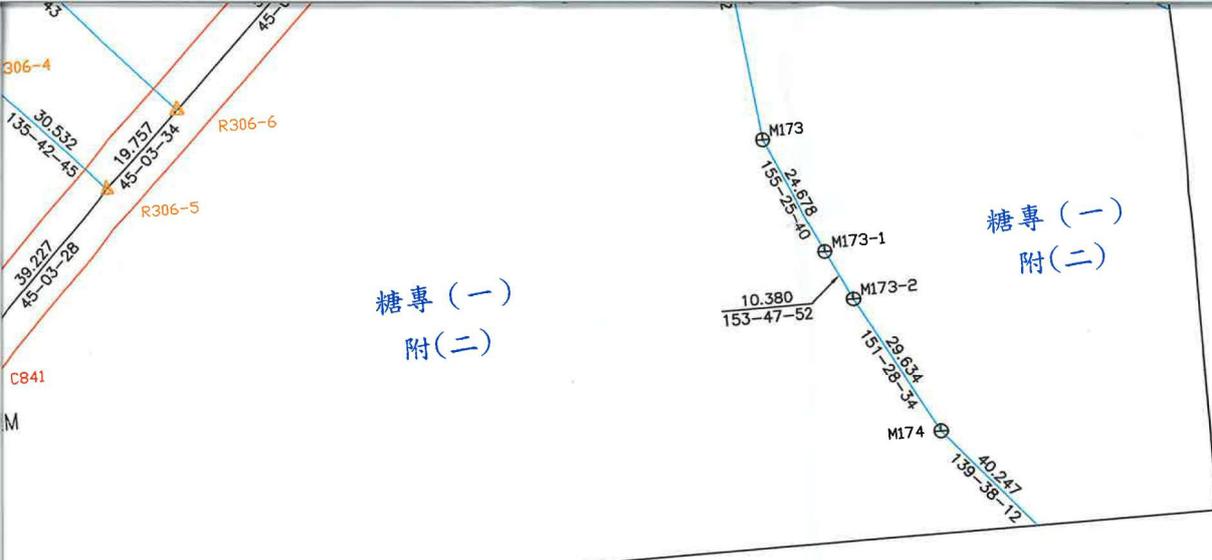


變更後都市計畫樁位圖

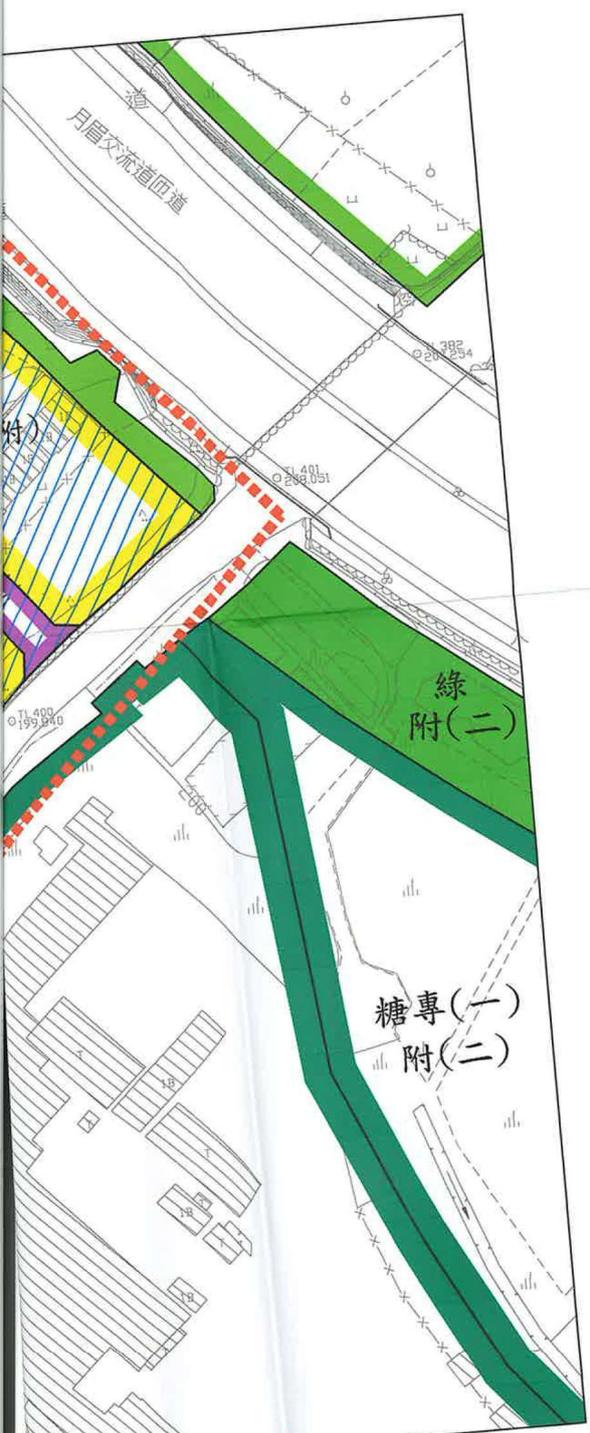

圖例

樁別	說明
○	道路中心樁
⊕	界樁
⊙	恢復樁位
⊗	檢測樁位
△	新建中心樁
▲	新建界樁
▴	新建虛樁
⊖	廢除樁位
□	工程範圍

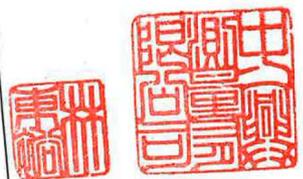

陳昱霖

圖說編號: A115003-B01-01(1-1)
 承測日期: 115/2/3
 中興測量有限公司
 臺中市西區忠仁街159號
 TEL: (04)22242788 FAX: (04)22242168
 組長: 劉佳昌
 繪圖: 王郁瑄