



變更臺中市都市計畫(舊有市區及一至五期市地重劃地區)細部計畫(第二次通盤檢討)案  
(細5.45-162計畫道路附近)樁位成果圖

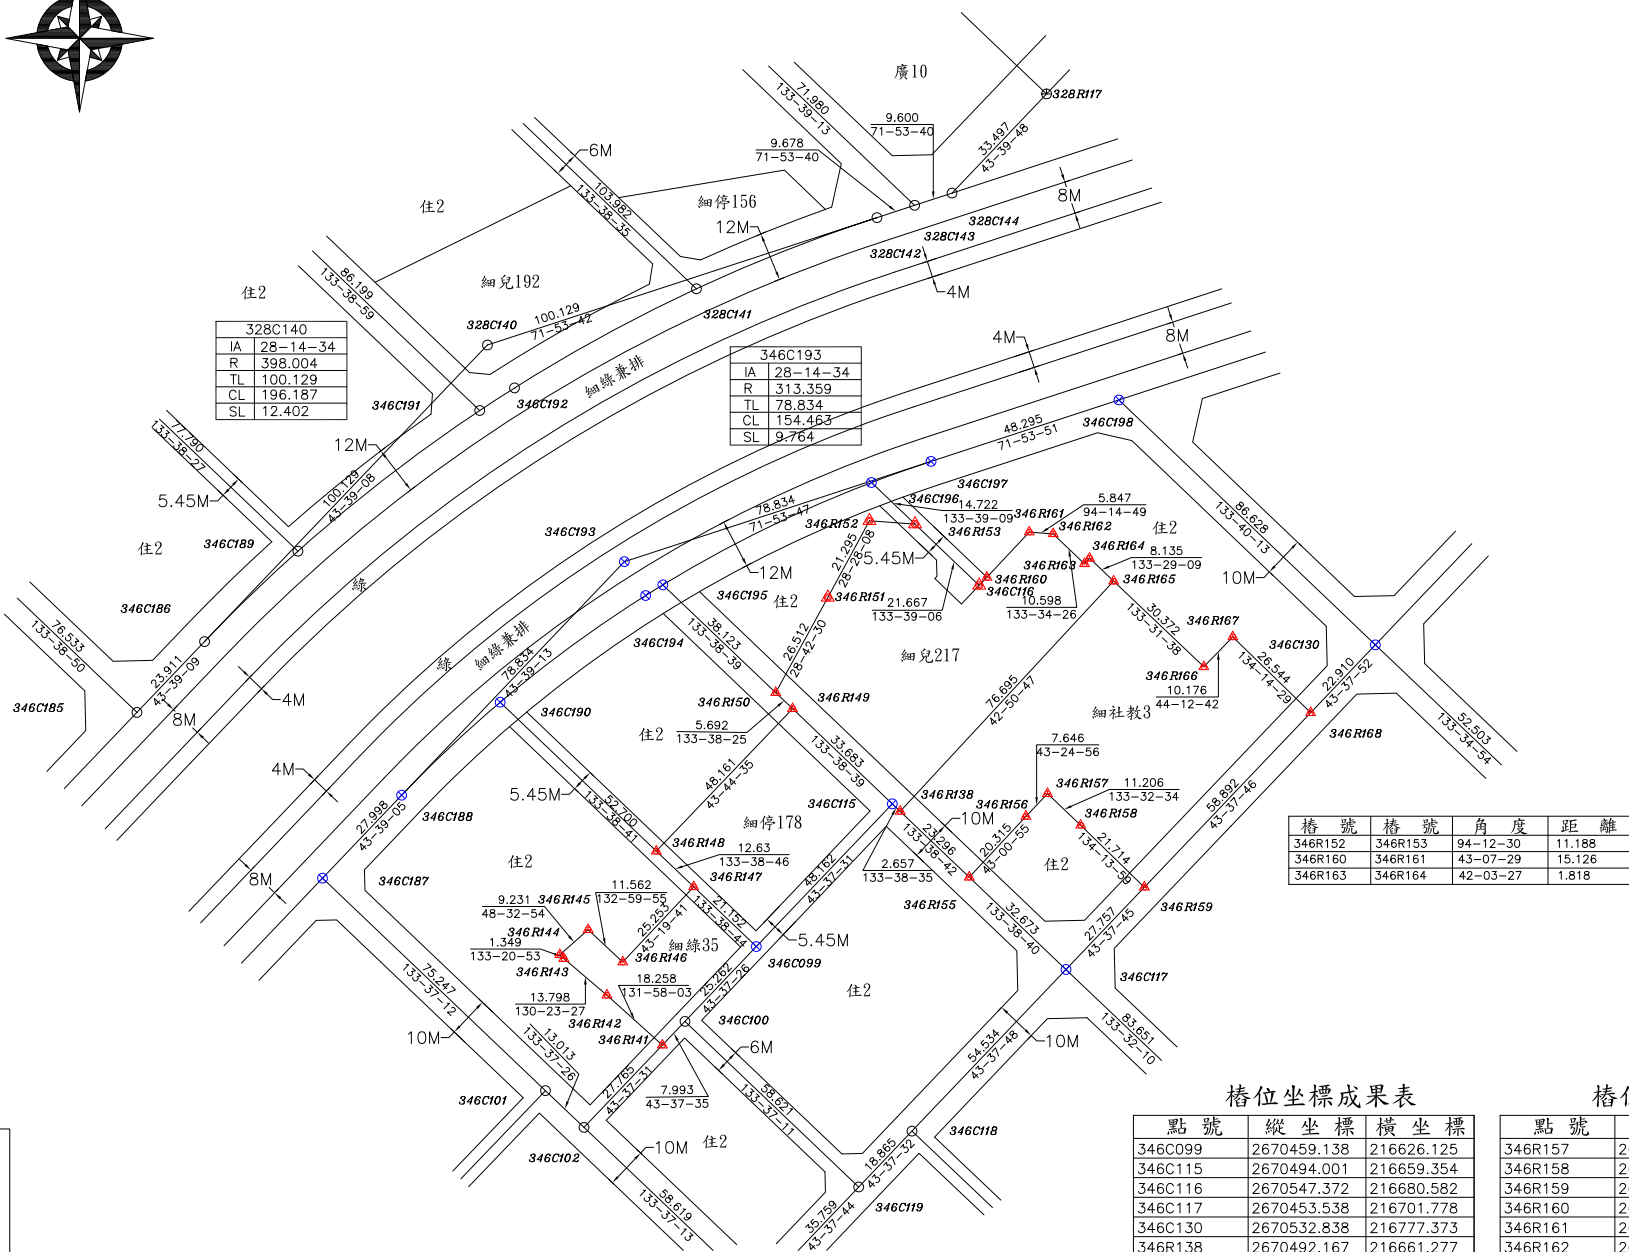

都市計畫樁位成果圖 SCALE=1/1000

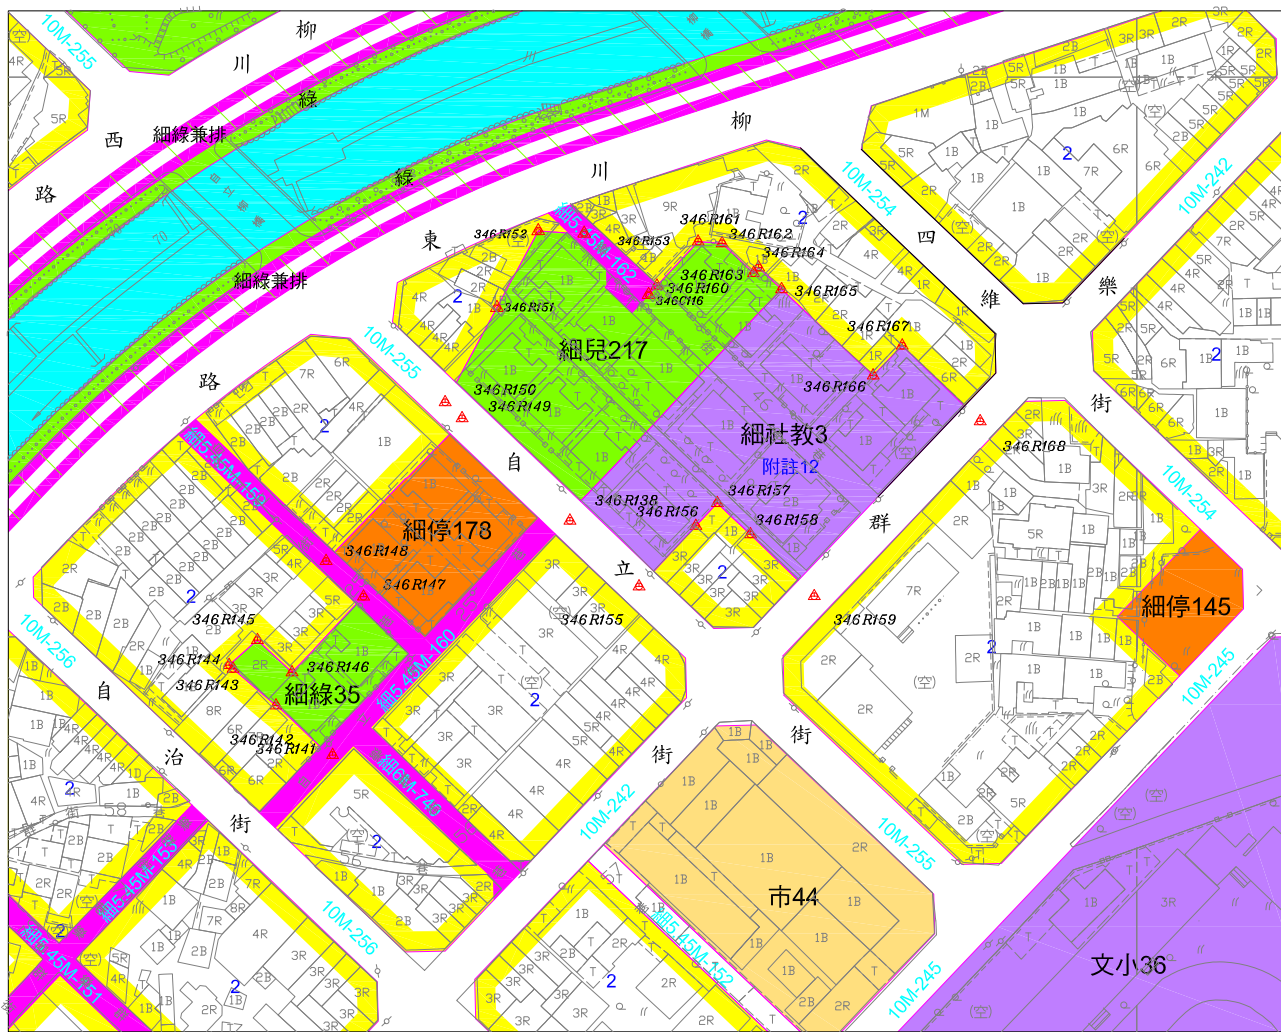

都市計畫樁位公告圖 SCALE=1/1000

測量技師：  
証書字號：台工登字第8558號



圖說編號:965-28  
測量時間:105年06月  
測量單位:亞興測量有限公司  
公司住址:臺中市西區臺灣大道二段101號13樓  
負責人:江俊泓  
測量人員:謝和諤

樁位坐標成果表

| 點號      | 縱坐標         | 橫坐標        |
|---------|-------------|------------|
| 346C099 | 2670459.138 | 216626.125 |
| 346C115 | 2670494.001 | 216659.354 |
| 346C116 | 2670547.372 | 216680.582 |
| 346C117 | 2670453.538 | 216701.778 |
| 346C130 | 2670532.838 | 216777.373 |
| 346R138 | 2670492.167 | 216661.277 |
| 346R141 | 2670435.065 | 216603.181 |
| 346R142 | 2670447.274 | 216589.606 |
| 346R143 | 2670456.215 | 216579.097 |
| 346R144 | 2670457.141 | 216578.116 |
| 346R145 | 2670463.252 | 216585.035 |
| 346R146 | 2670455.367 | 216593.491 |
| 346R147 | 2670473.737 | 216610.819 |
| 346R148 | 2670482.454 | 216601.680 |
| 346R149 | 2670517.248 | 216634.980 |
| 346R150 | 2670521.176 | 216630.861 |
| 346R151 | 2670544.429 | 216643.596 |
| 346R152 | 2670563.149 | 216653.747 |
| 346R153 | 2670562.328 | 216664.905 |
| 346R155 | 2670476.088 | 216678.135 |
| 346R156 | 2670490.942 | 216691.994 |

樁位坐標成果表

| 點號      | 縱坐標         | 橫坐標        |
|---------|-------------|------------|
| 346R157 | 2670496.496 | 216697.249 |
| 346R158 | 2670488.776 | 216705.372 |
| 346R159 | 2670473.629 | 216720.930 |
| 346R160 | 2670549.344 | 216682.463 |
| 346R161 | 2670560.384 | 216692.803 |
| 346R162 | 2670559.951 | 216698.634 |
| 346R163 | 2670552.646 | 216706.312 |
| 346R164 | 2670553.996 | 216707.530 |
| 346R165 | 2670548.398 | 216713.432 |
| 346R166 | 2670527.481 | 216735.453 |
| 346R167 | 2670534.775 | 216742.549 |
| 346R168 | 2670516.256 | 216761.565 |
| 346C187 | 2670475.856 | 216520.132 |
| 346C188 | 2670496.114 | 216539.458 |
| 346C190 | 2670518.826 | 216563.545 |
| 346C193 | 2670553.152 | 216593.877 |
| 346C194 | 2670544.892 | 216599.084 |
| 346C195 | 2670547.487 | 216603.274 |
| 346C196 | 2670572.490 | 216654.253 |
| 346C197 | 2670577.649 | 216668.809 |
| 346C198 | 2670592.655 | 216714.713 |

圖例

| 樁別 | 說明       |
|----|----------|
| ○  | 道路中心樁    |
| ⊕  | 區界樁      |
| ⊗  | 副樁       |
| ⊙  | 虛樁       |
| △  | 新建樁位     |
| ▲  | 新建樁位(埋設) |
| ⊕  | 檢測樁位     |