

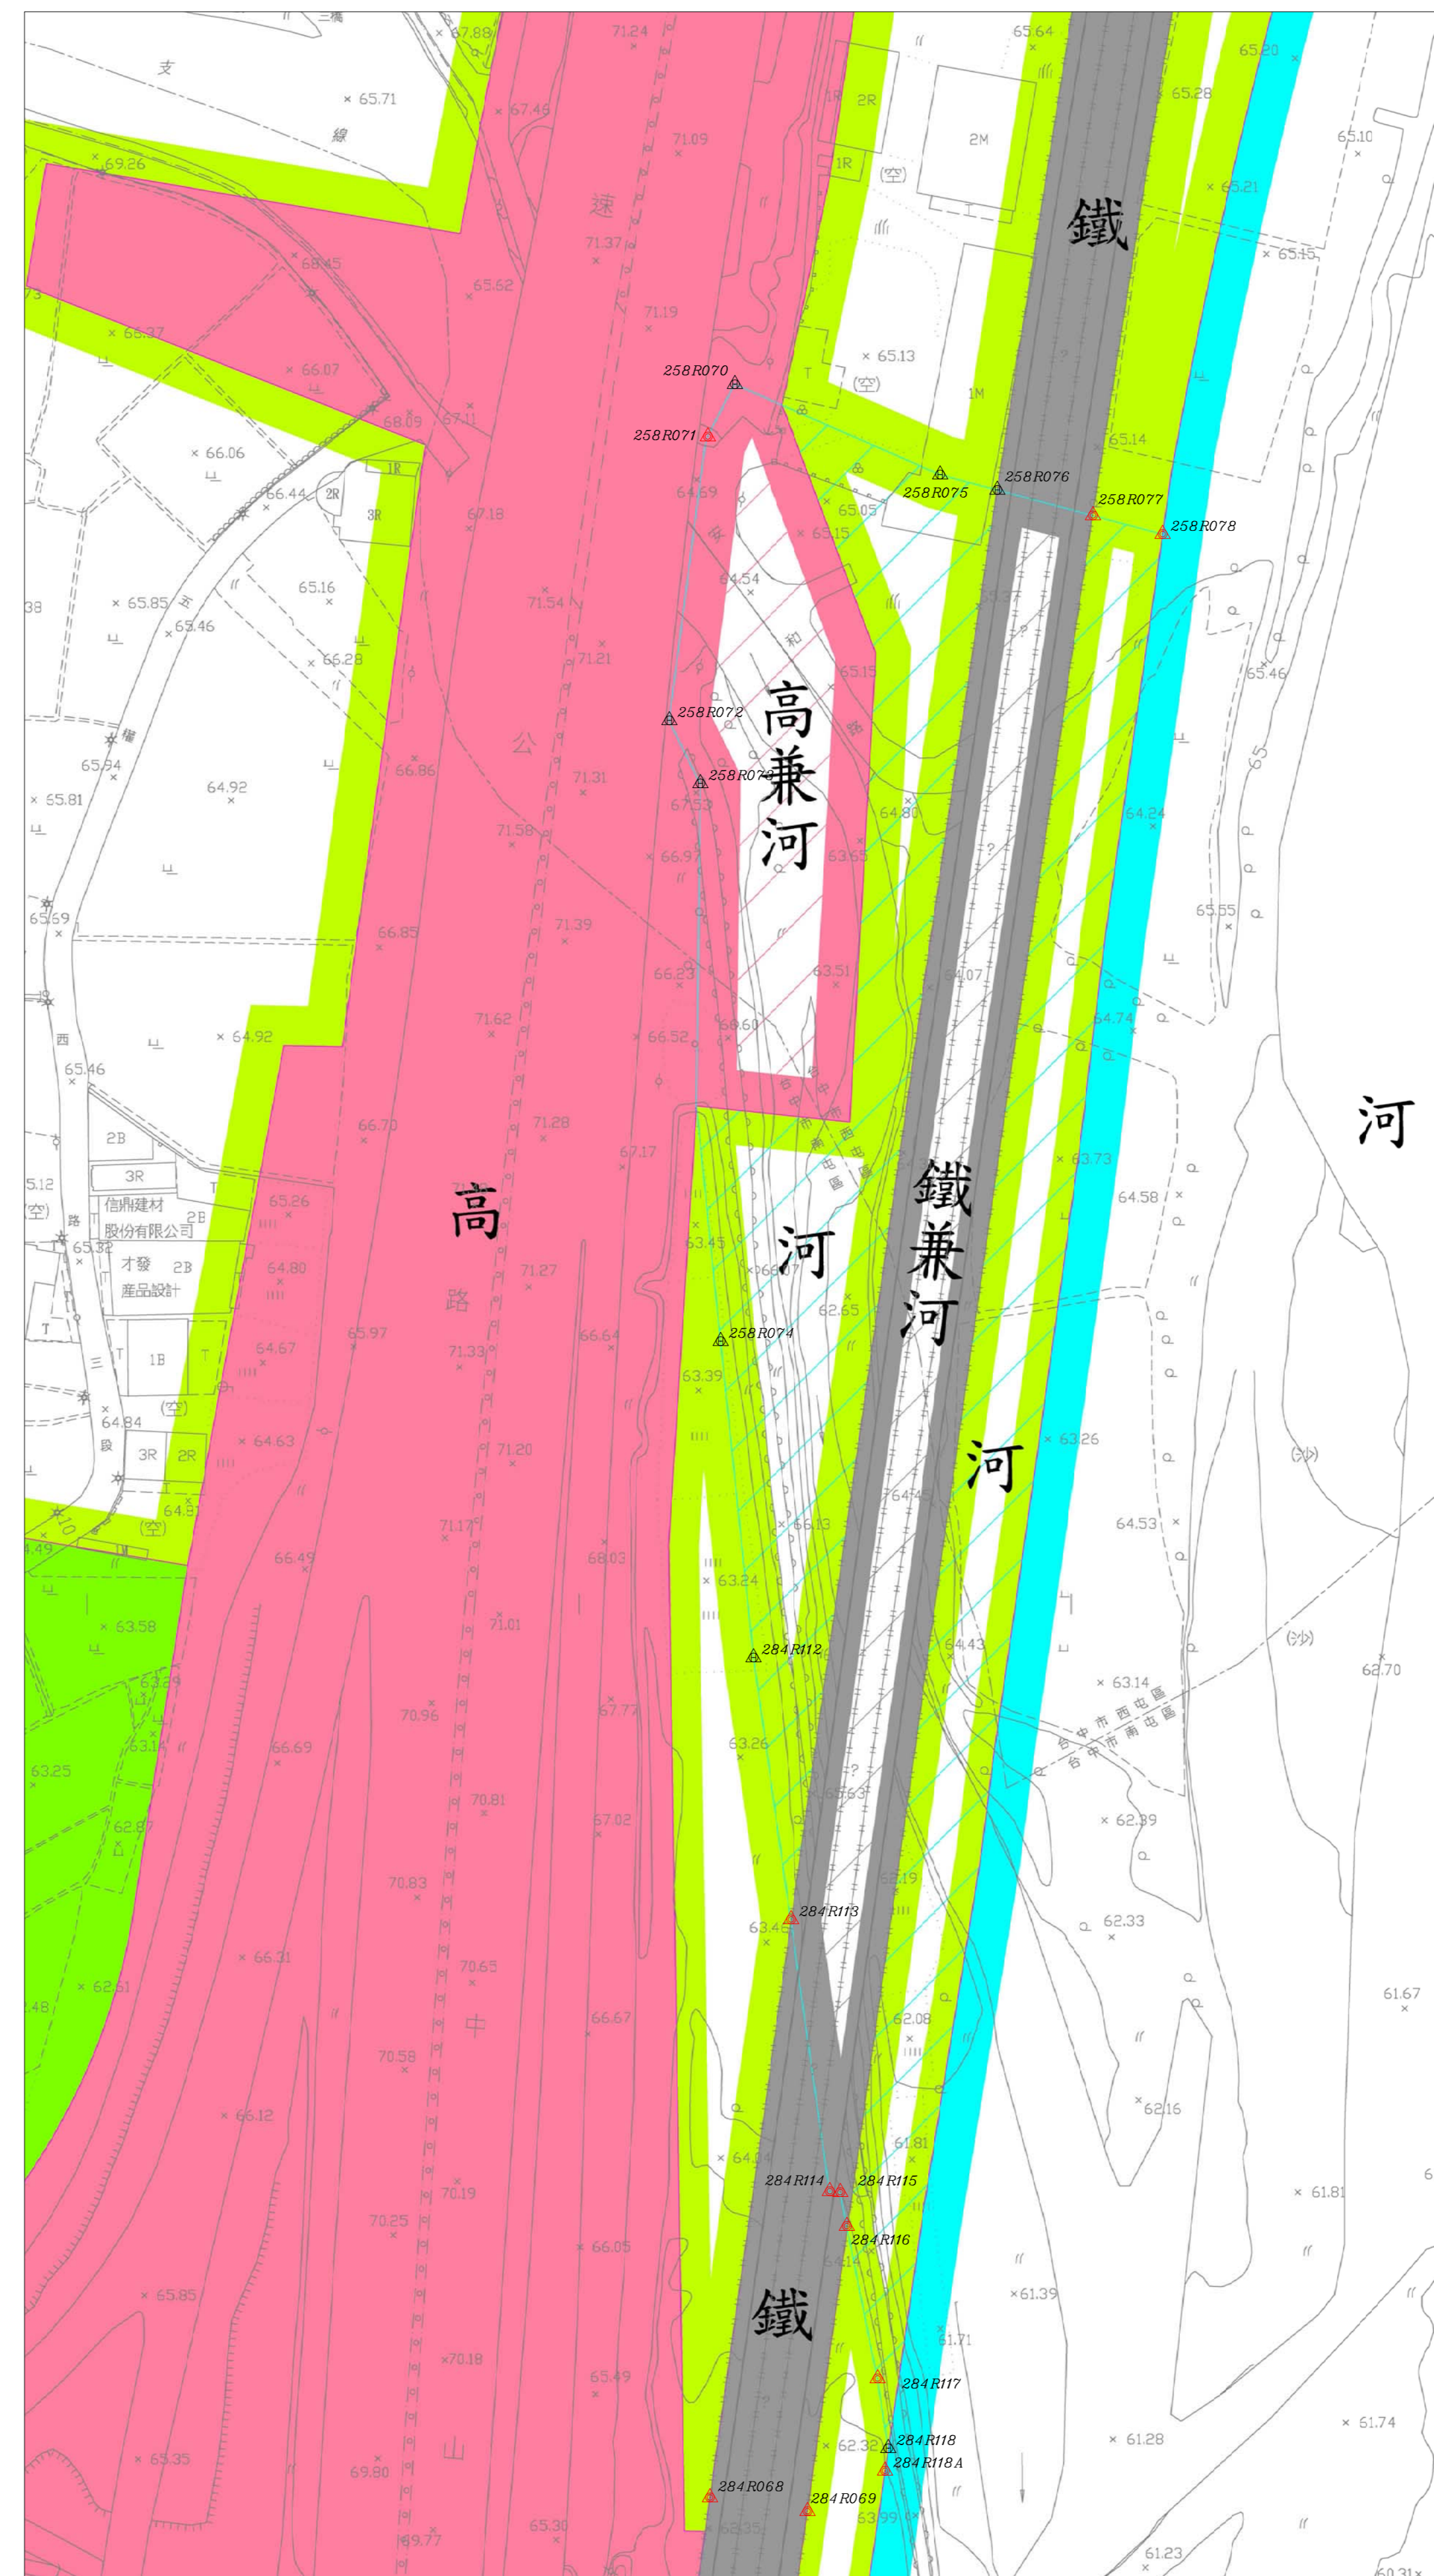


變更臺中市都市計畫主要計畫(第四次通盤檢討)(第一階段)變更內容第83案-南屯區筏子溪東海橋下游右岸橋位成果圖

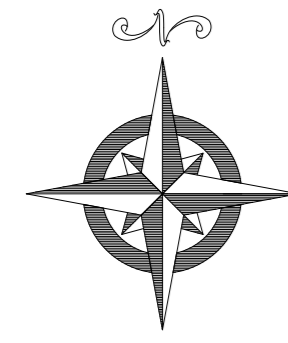

都市計畫橋位公告圖 SCALE=1/1000

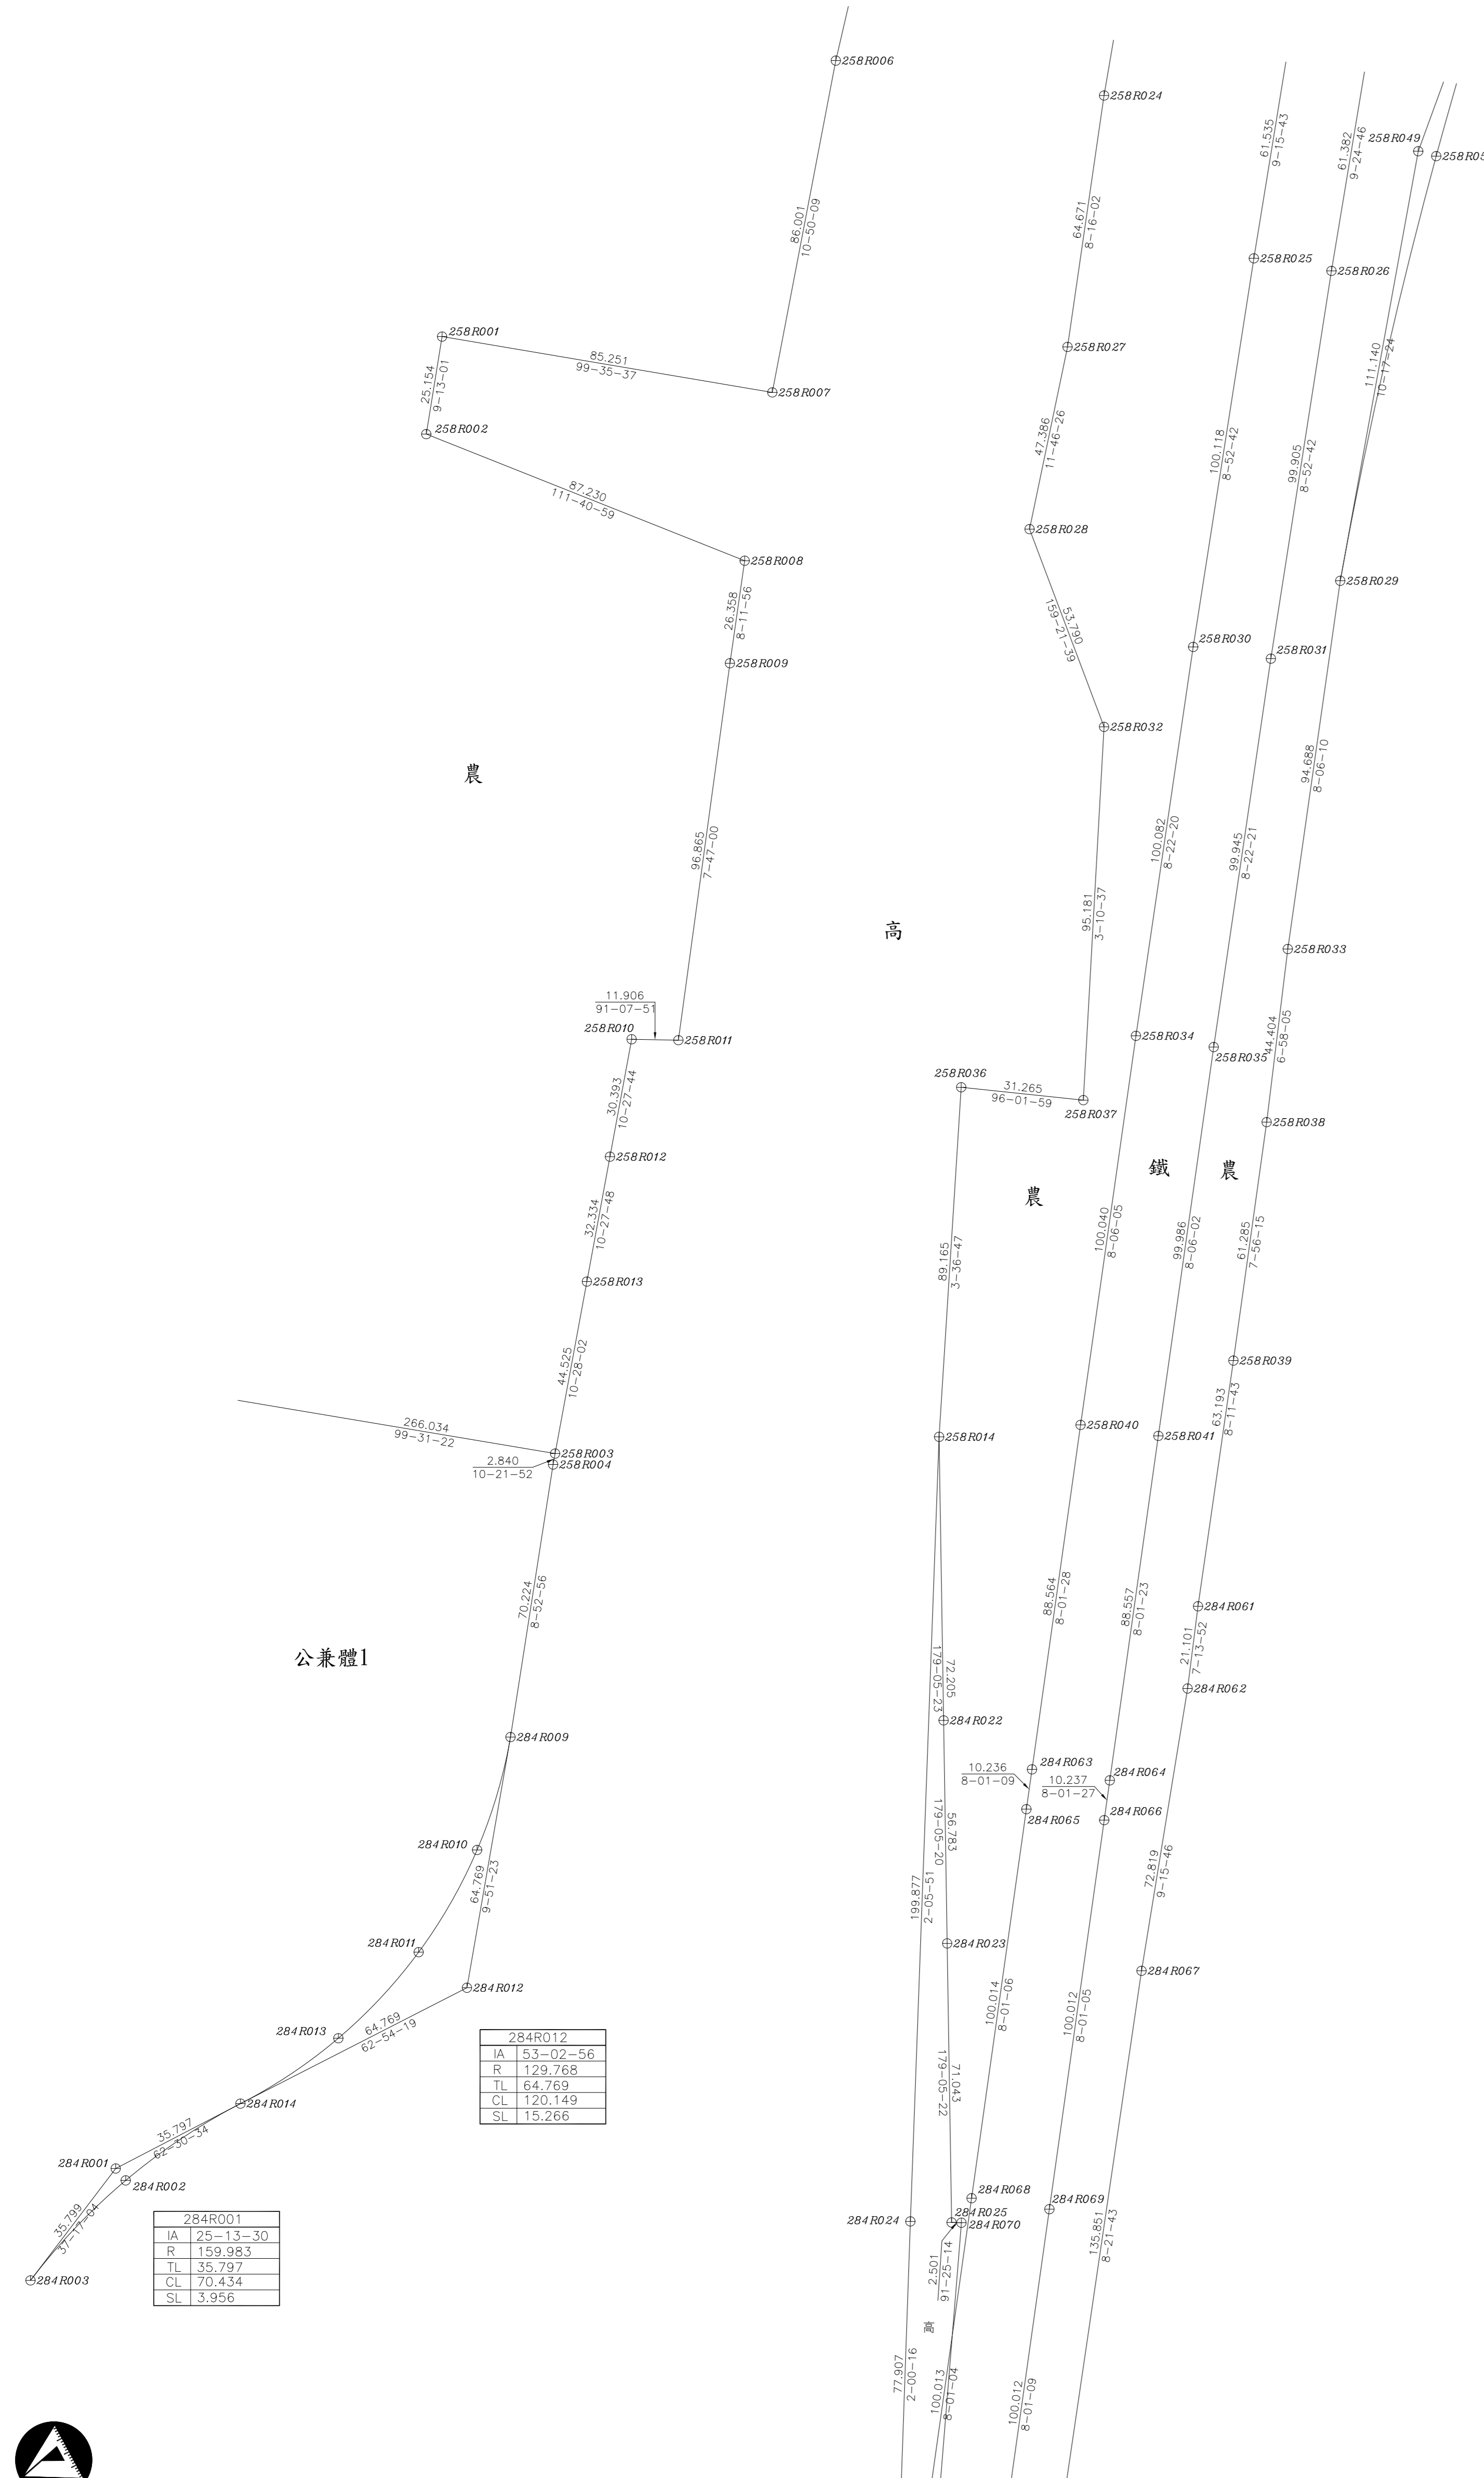


公兼體1

橋位坐標成果表


點號	縱坐標	橫坐標	備註
258R014	2672412.052	211446.439	
258R025	2672712.064	211526.568	
258R026	2672708.867	211546.313	
258R027	2672689.516	211479.134	
258R028	2672643.127	211469.465	
258R029	2672629.978	211546.592	
258R030	2672613.146	211511.116	
258R031	2672610.159	211530.894	
258R032	2672592.789	211488.425	新建橋位
258R034	2672529.820	211481.317	
258R033	2672536.235	211535.206	
258R034	2672514.131	211496.544	
258R035	2672511.279	211516.341	
258R036	2672501.040	211452.058	
258R037	2672497.754	211483.150	
258R038	2672492.159	211529.819	
258R039	2672431.461	211521.356	
258R040	2672415.089	211482.446	
258R041	2672412.291	211502.252	
258R070	2672647.400	211459.763	新建橋位
258R071	2672636.782	211454.279	新建橋位
258R072	2672579.154	211446.523	新建橋位
258R073	2672566.315	211452.841	新建橋位
258R074	2672453.043	211456.950	新建橋位
258R075	2672629.039	211501.453	新建橋位
258R076	2672625.916	211513.111	新建橋位
258R077	2672620.709	211532.542	新建橋位
258R078	2672616.918	211546.693	新建橋位
284R022	2672339.856	211447.586	
284R023	2672283.080	211446.489	
284R061	2672368.913	211512.348	
284R062	2672347.980	211509.692	
284R063	2672327.392	211470.083	
284R065	2672317.256	211468.635	
284R064	2672324.601	211489.892	
284R066	2672314.464	211488.463	
284R067	2672276.111	211497.971	
284R068	2672216.220	211454.704	
284R069	2672215.430	211474.513	
284R071	2672141.704	211478.215	
284R112	2672388.796	211463.648	新建橋位
284R113	2672335.643	211471.246	新建橋位
284R114	2672280.752	211479.093	新建橋位
284R115	2672280.561	211481.230	新建橋位
284R116	2672273.347	211482.671	新建橋位
284R117	2672242.436	211488.848	新建橋位
284R118	2672215.583	211490.895	新建橋位
284R18A	2672223.637	211490.258	新建橋位

圖例

符號	說明
○	道路中心樁
○	樁界樁
⊙	副樁
⊕	虛樁
▲	新建橋位
△	新建橋位(副樁)
▲	新建橋位(虛樁)
⊕	檢測樁位
⊕	恢復樁位

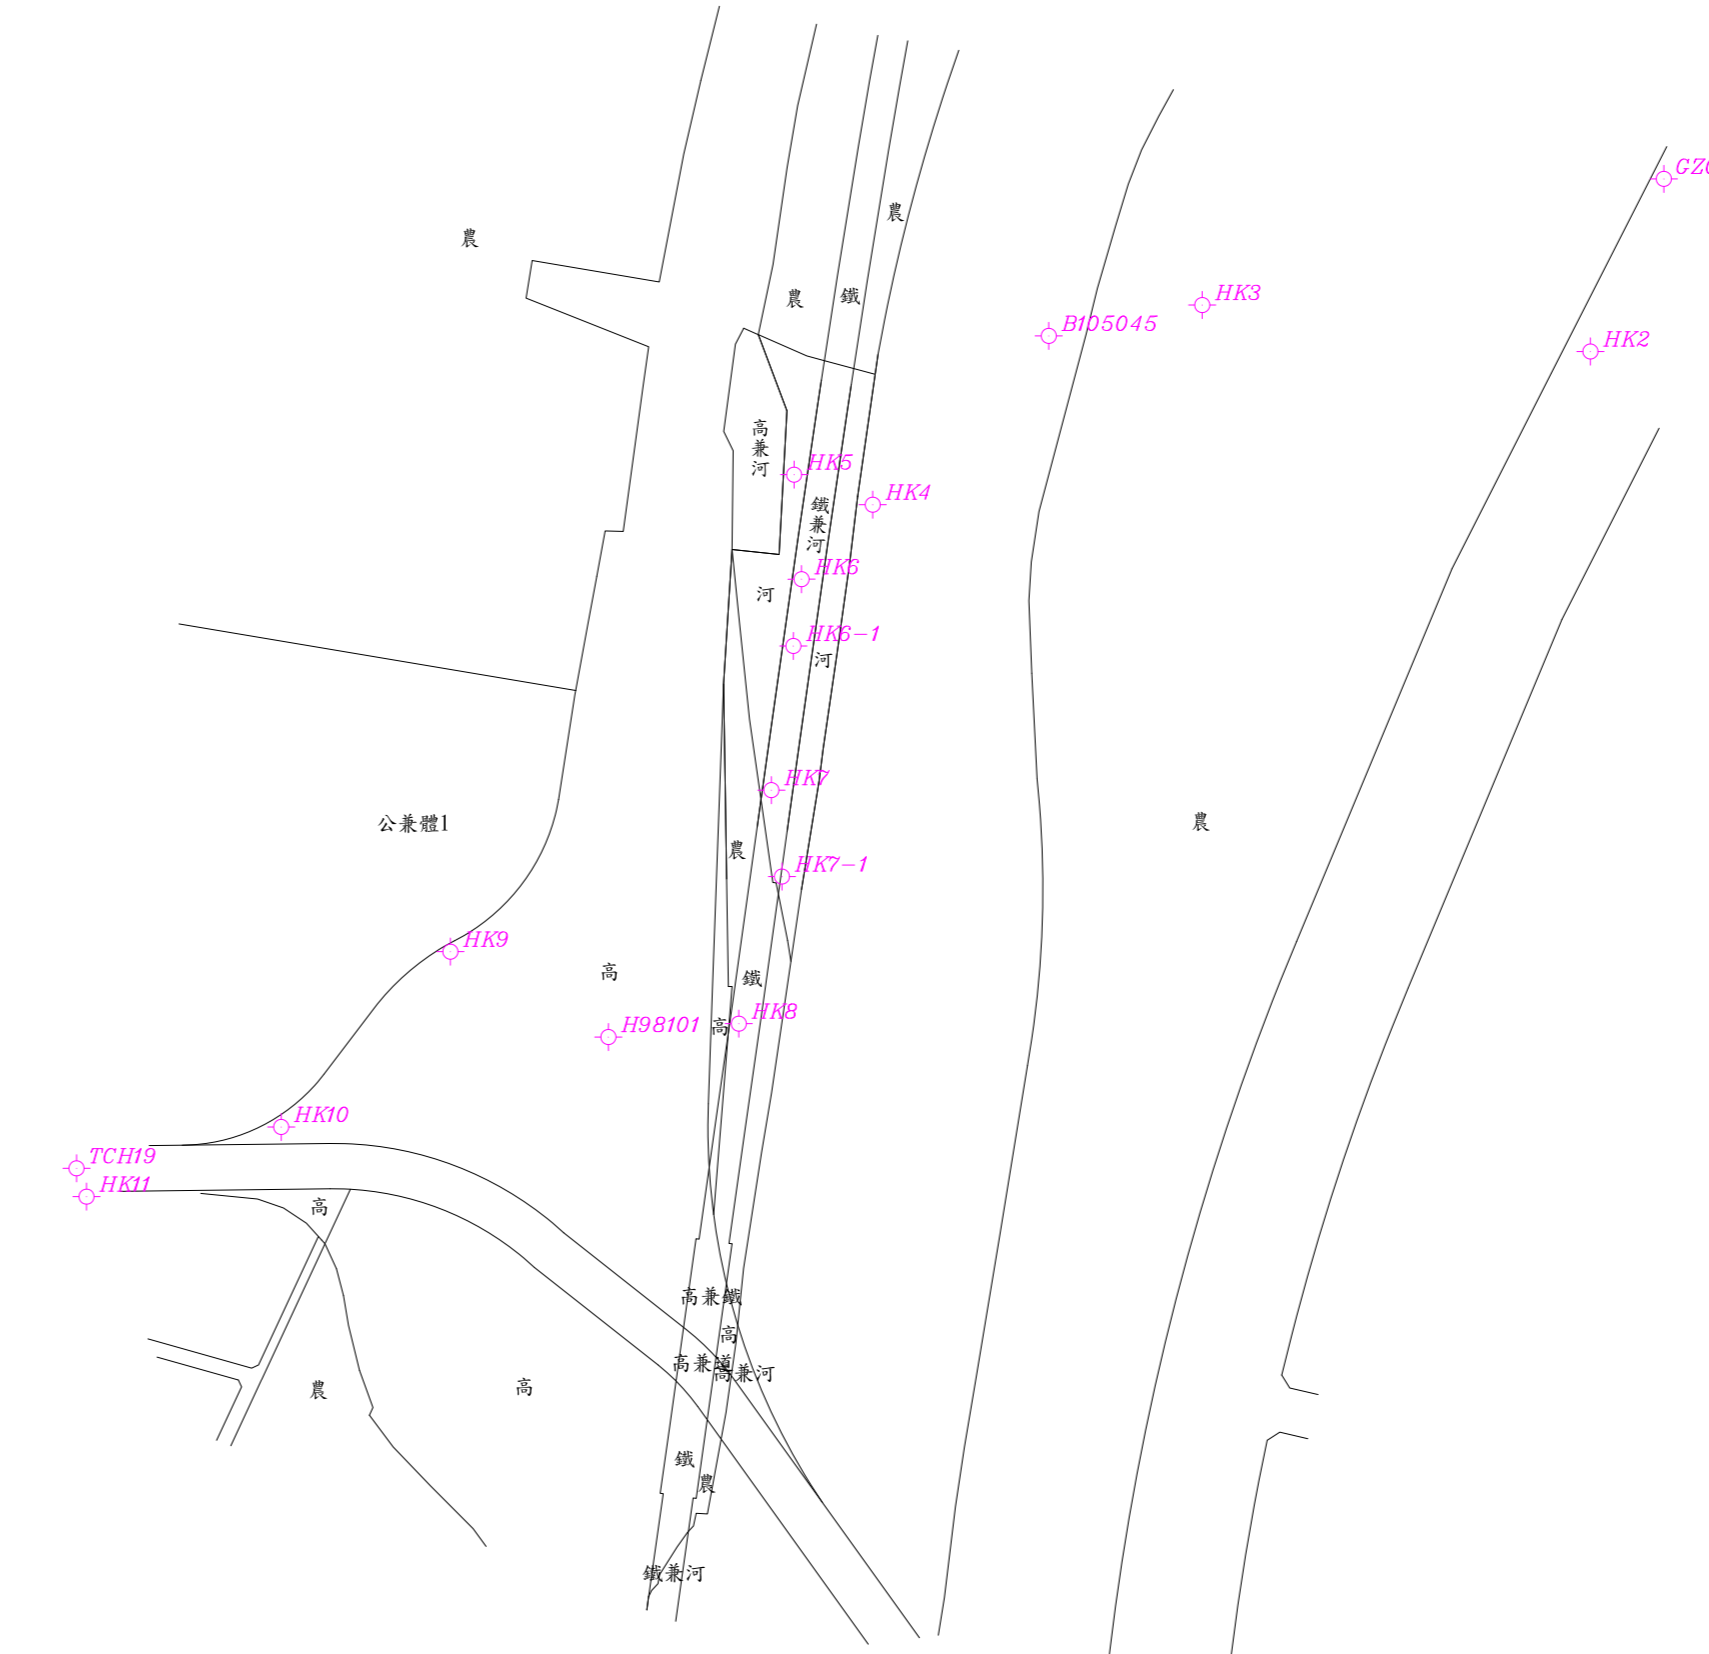

控制測量成果 SCALE=1/5000

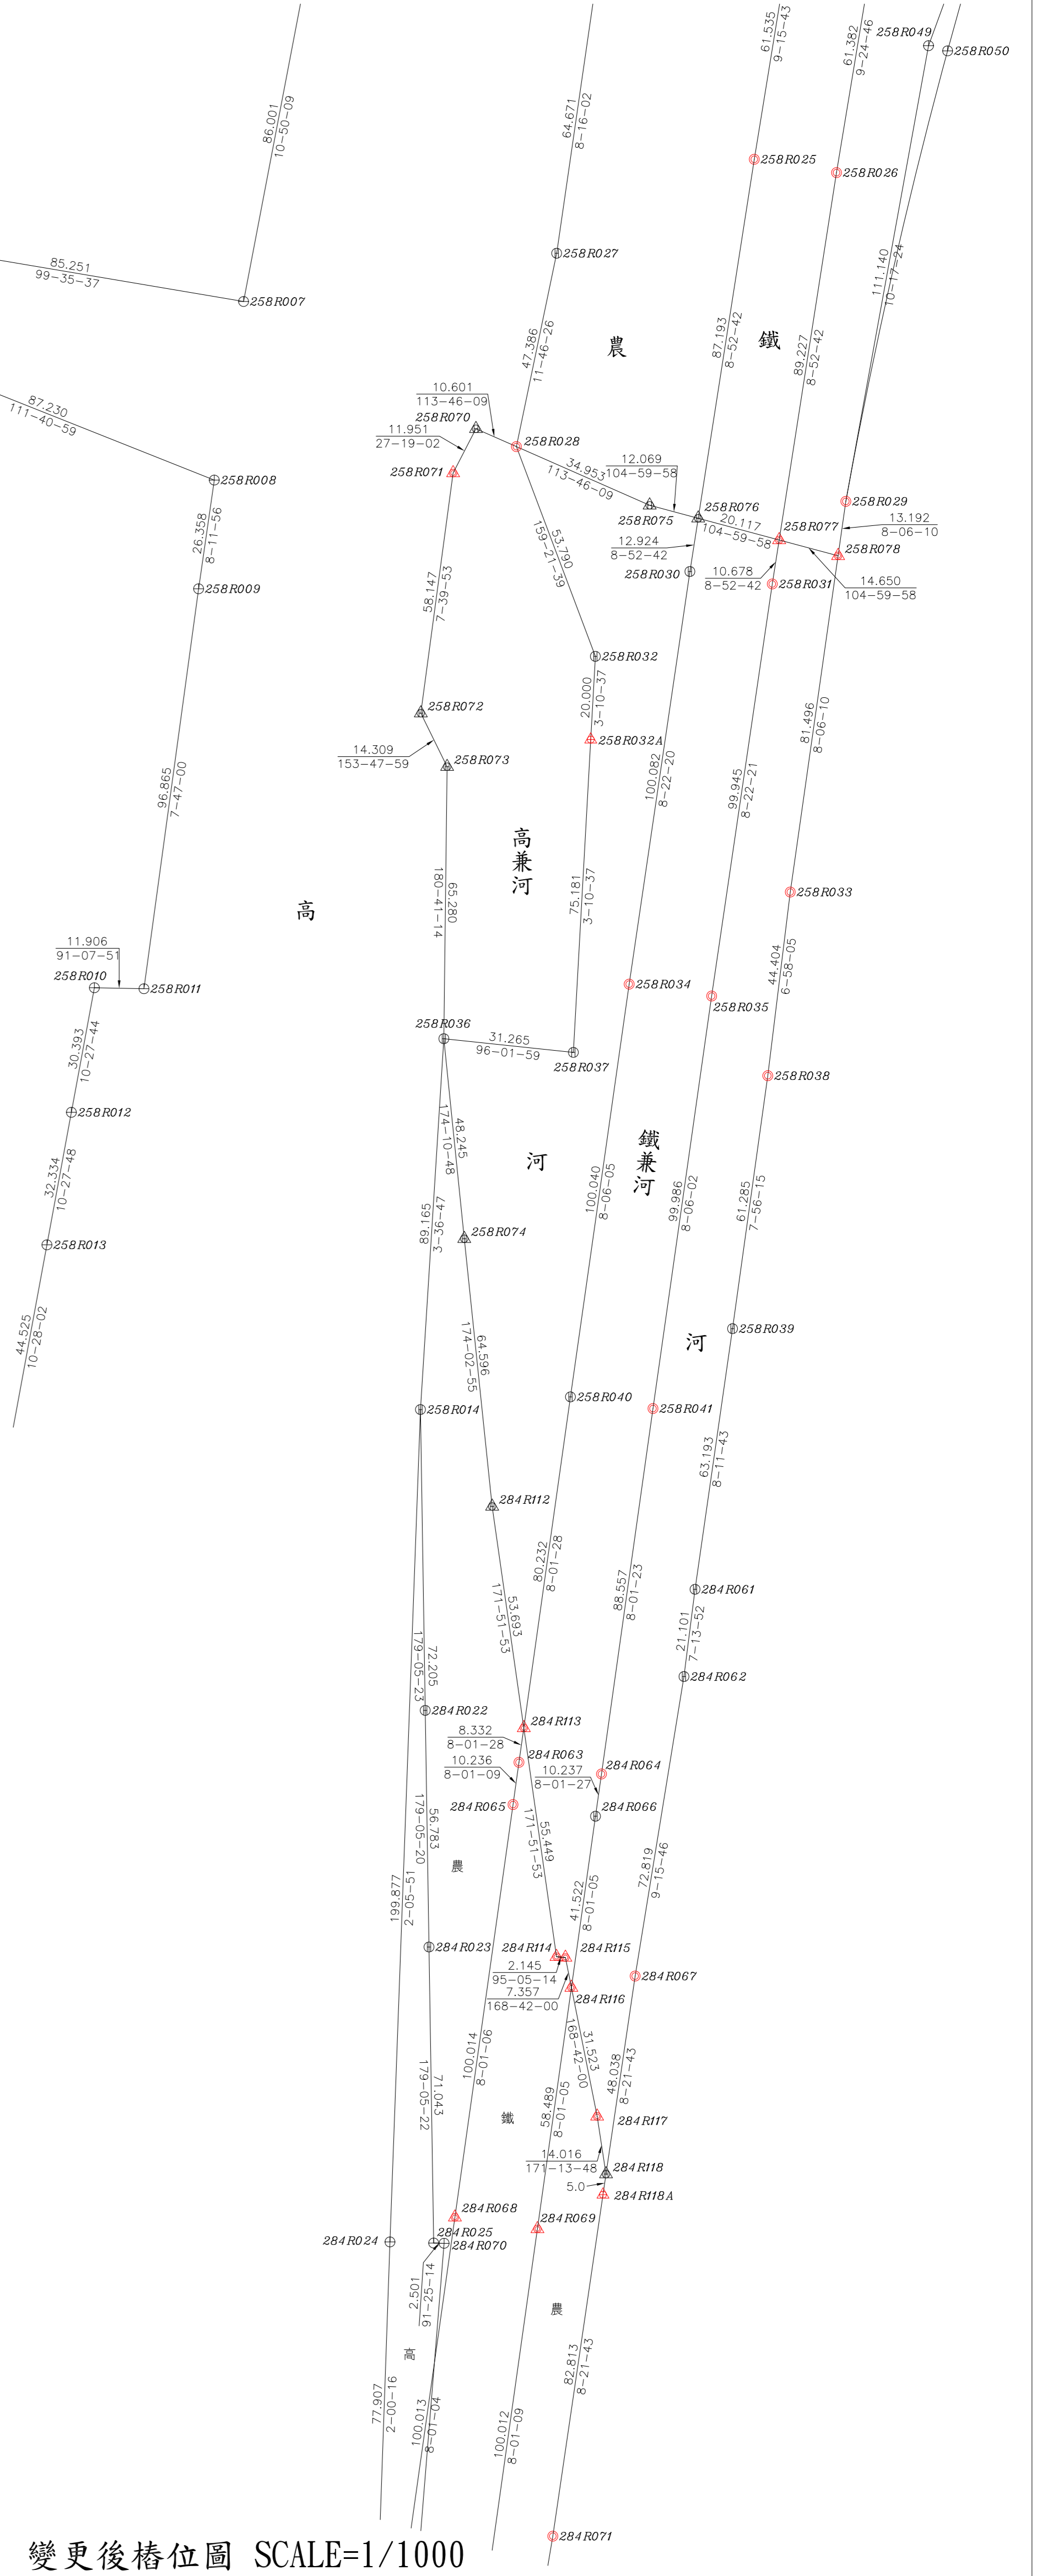

變更後橋位圖 SCALE=1/1000

測量技師：
證書字號：台工登字第8558號



測量時間：107年11月
測量單位：亞典測量有限公司
公司住址：臺中市西區臺灣大道二段101號13樓
負責人：江俊泓
測量人員：劉坤明

變更前橋位圖 SCALE=1/1000